
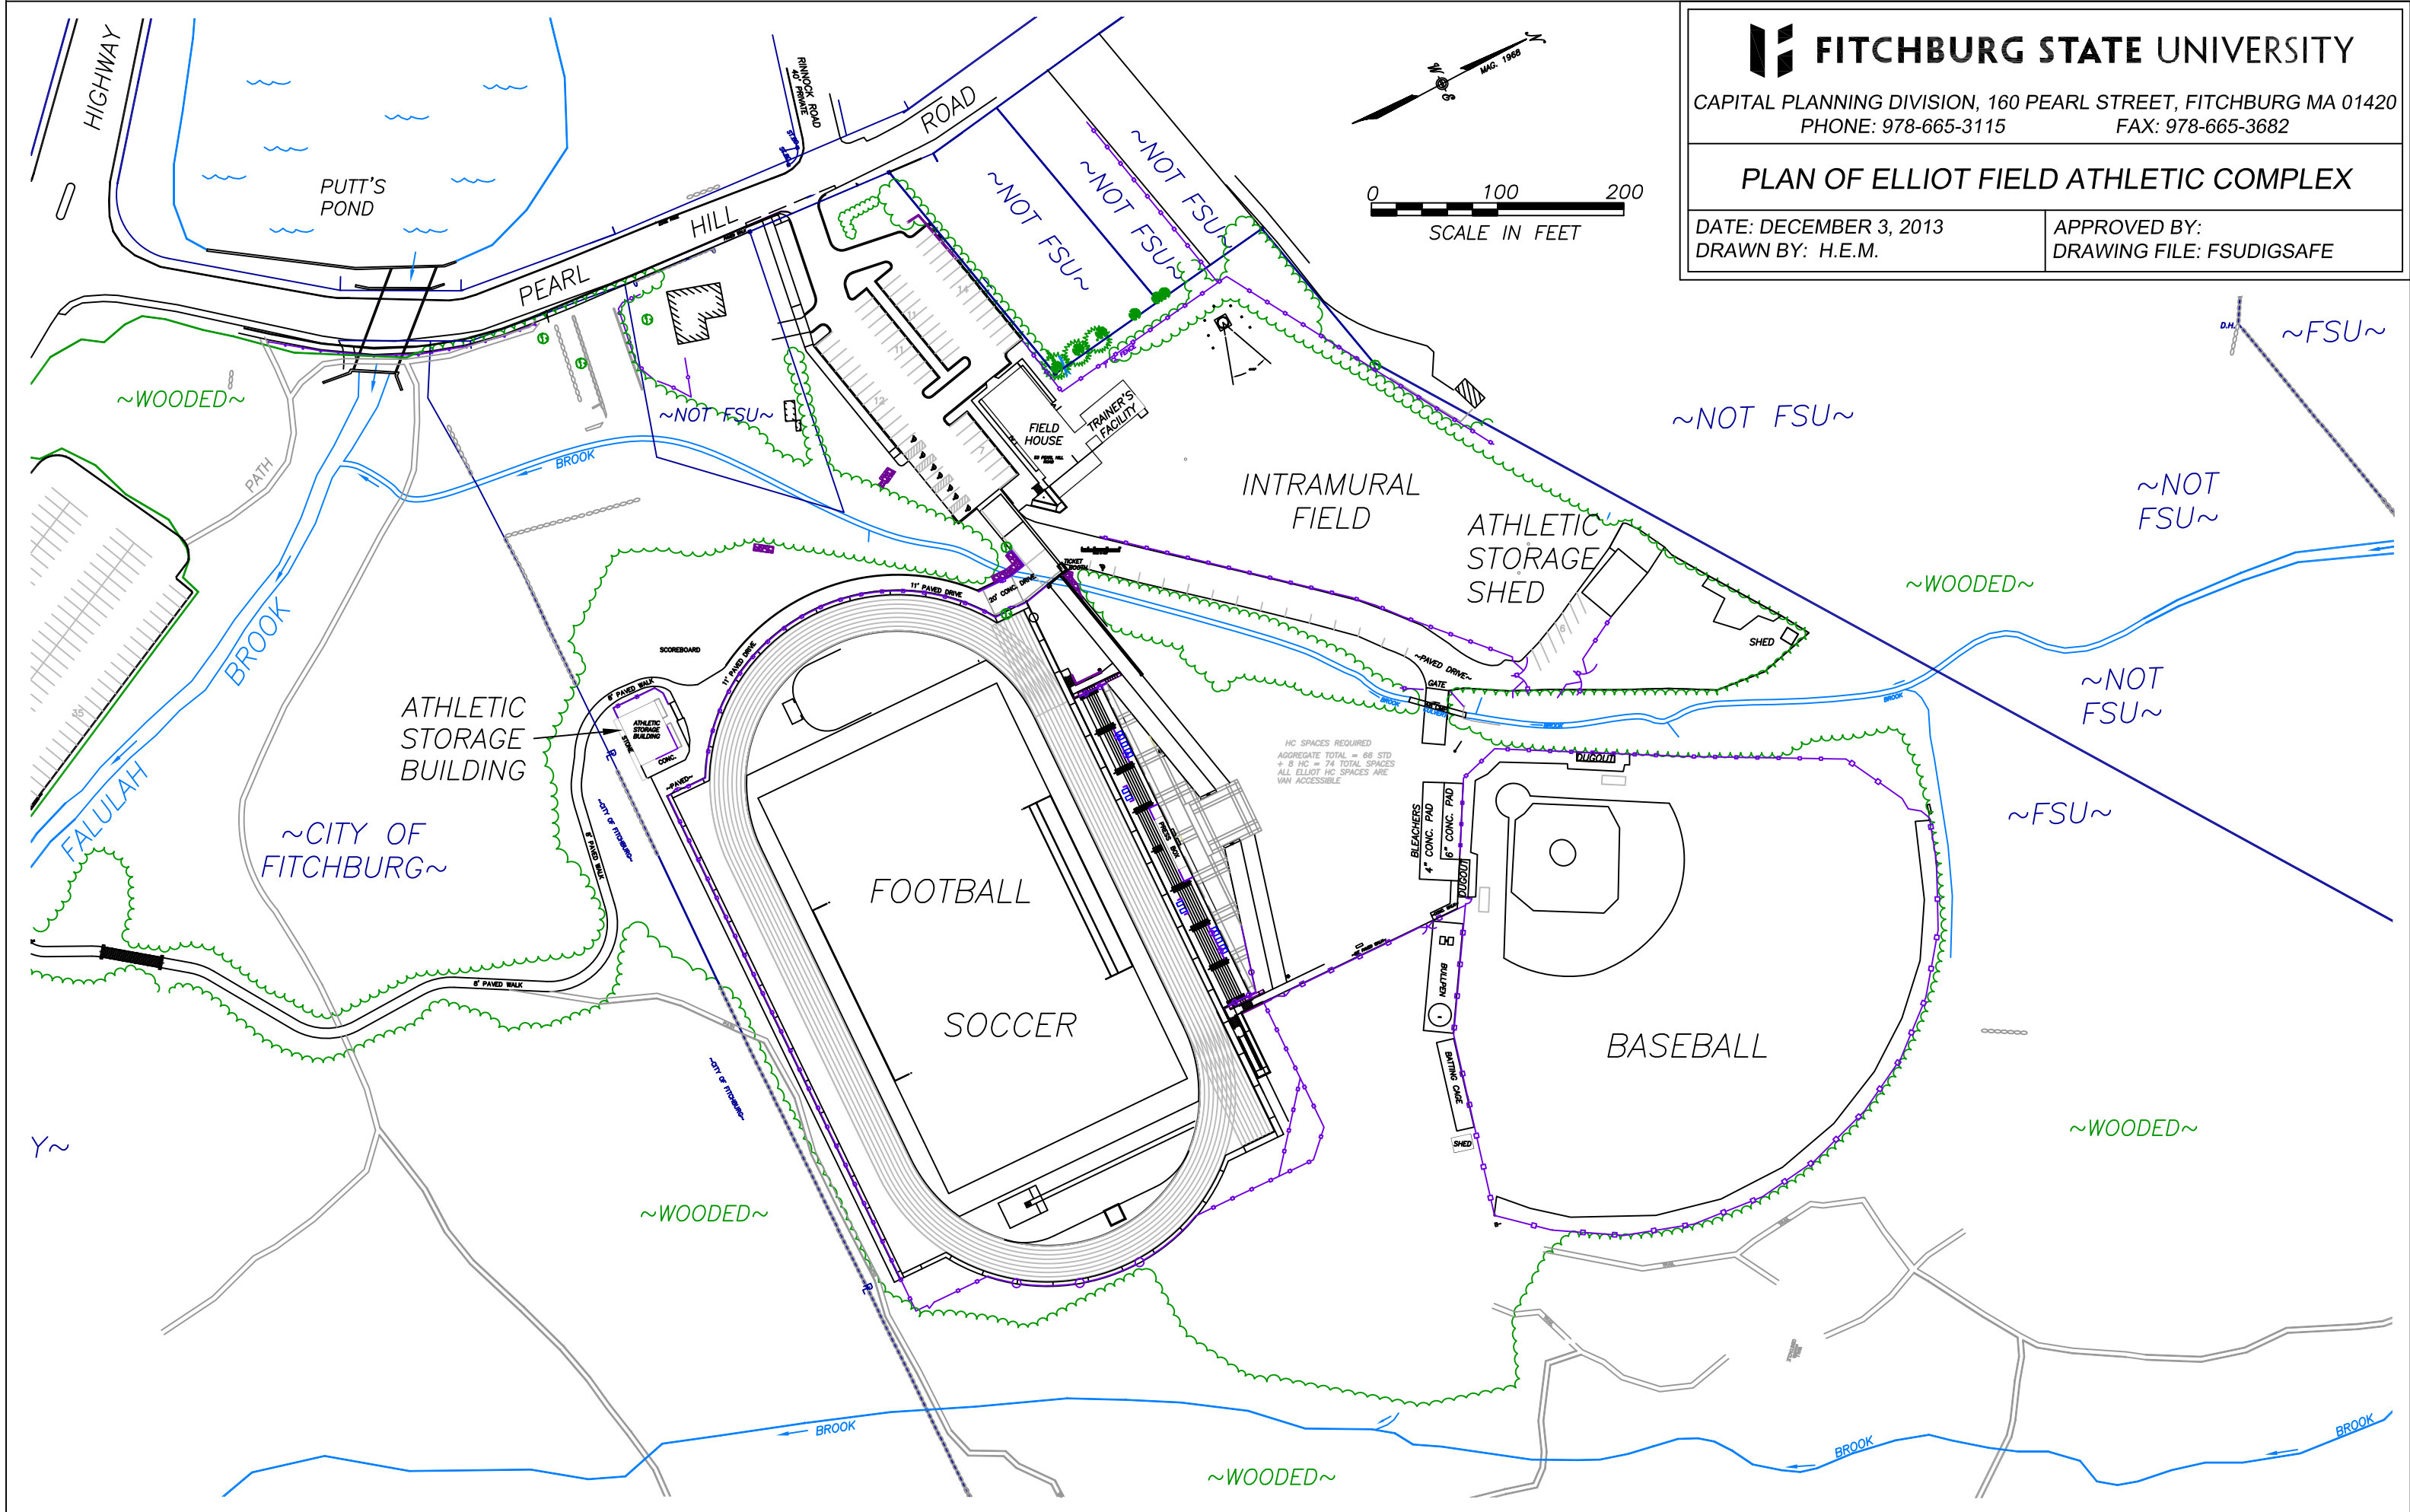


PLAN OF ELLIOT FIELD ATHLETIC COMPLEX

DATE: DECEMBER 3, 2013
DRAWN BY: H.E.M.

APPROVED BY:
DRAWING FILE: FSUDIGSAFE

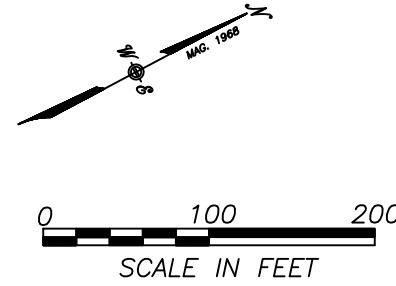

HC SPACES REQUIRED
AGGREGATE TOTAL = 66 STD
+ 8 HC = 74 TOTAL SPACES
ALL ELLIOT HC SPACES ARE
VAN ACCESSIBLE.